


©2015 Onni Group, Inc. This information has been obtained from sources believed reliable. We have not verified it and make no guarantee, warranty, or representation about it. Any projections, opinions, assumptions, or estimates used are for example only and do not represent the current or future performance of the property. You and your advisors should conduct a careful, independent investigation of the property to determine to your satisfaction the suitability of the property to your needs. Items on this plan may be considered above standard and are at the cost of the tenant, unless otherwise indicated per the signed lease.



200 N. LA SALLE
 SUITE 2550
 200 N. LA SALLE
 CHICAGO, IL
 USF: 6,400
 RSF: 7,511

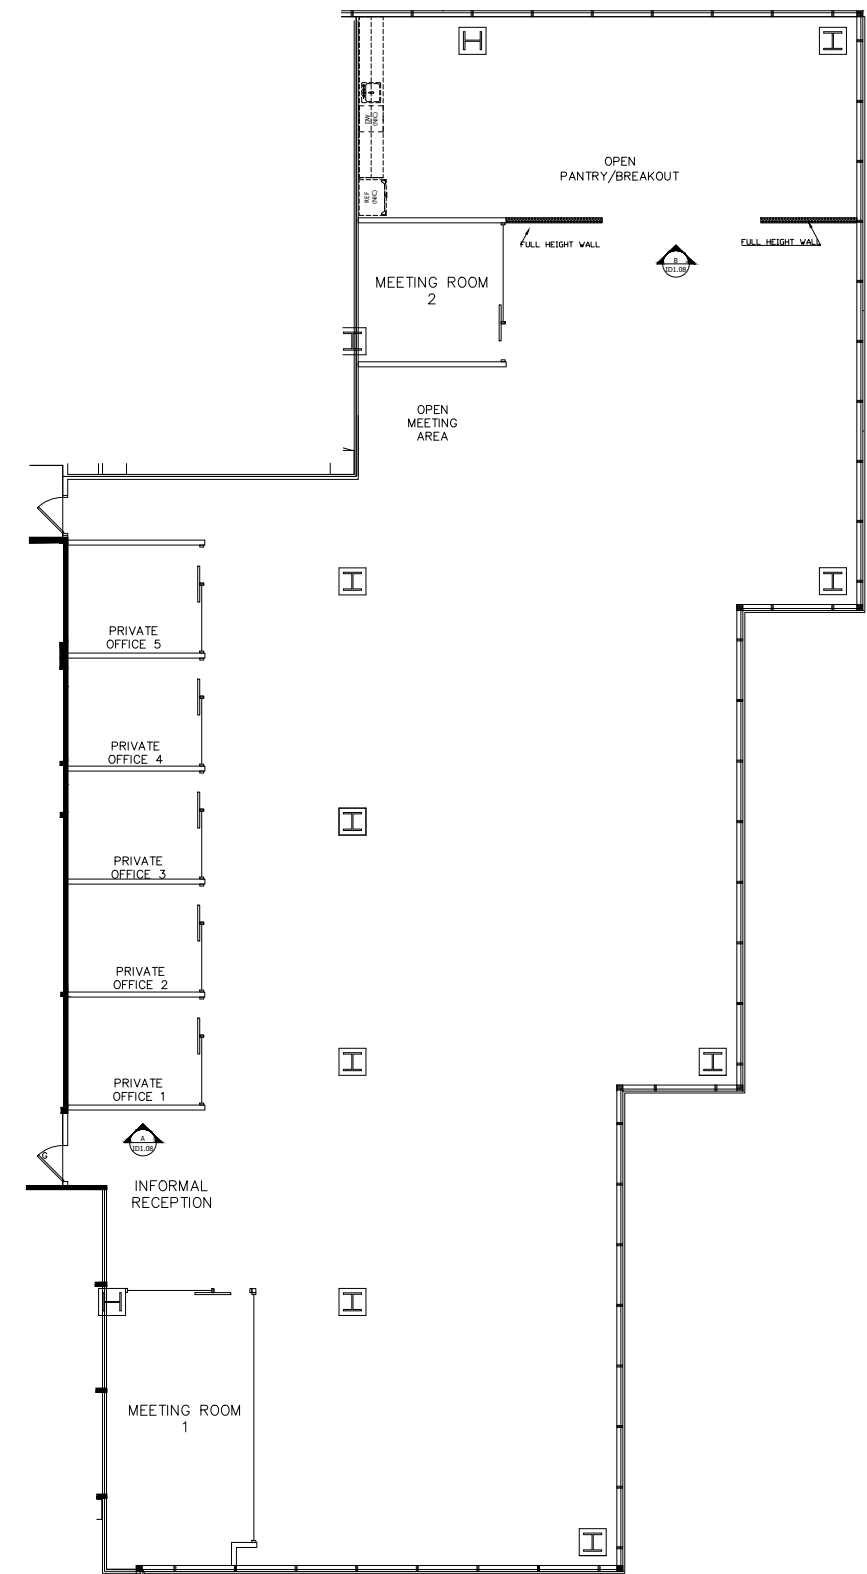

SCALE: 1/16" = 1'-0"

ISSUE: 8/8/2018
 DESIGNER: TA

REVISIONS:	DATE	DESCRIPTION
	9/5/2018	
	10/9/2018	
	10/22/2018	

LEGEND:

	DRYWALL
	CHEVRON WOOD FEATURE WALL
	GLAZING
	GLASS SLIDING DOOR
	GLASS SWING DOOR AT ENTRY
	EXISTING SECONDARY EXIT
	MILLWORK

SHEET TITLE:
 FLOOR PLAN

SHEET:
 ID1.02