


©2015 Onni Group, Inc. This information has been obtained from sources believed reliable. We have not verified it and make no guarantee, warranty, or representation about it. Any projections, opinions, assumptions, or estimates used are for example only and do not represent the current or future performance of the property. You and your advisors should conduct a careful, independent investigation of the property to determine to your satisfaction the suitability of the property to your needs. Items on this plan may be considered above standard and are at the cost of the tenant, unless otherwise indicated per the signed lease.

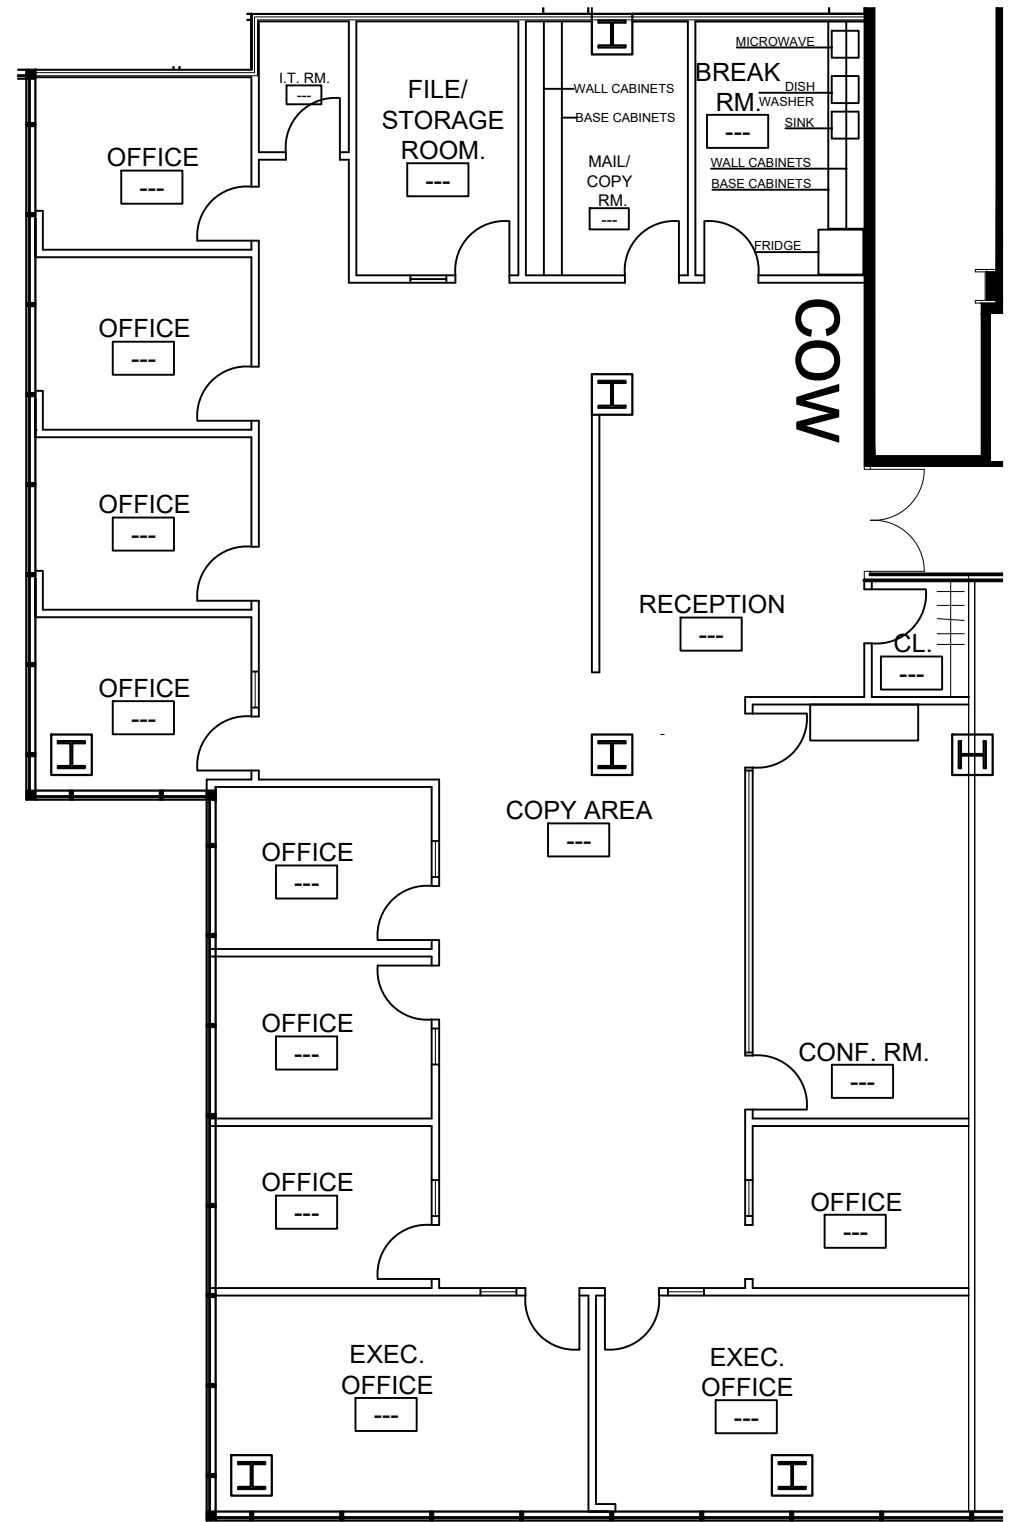

200 N. LASALLE
 SUITE 2150
 200 N. LASALLE
 CHICAGO, IL 60601



ISSUE: 1/13/2018

REVISIONS:		

SCALE:

LEGEND:

- DRYWALL
- GLAZING
- GLASS SLIDING DOOR
- DOOR TYPE T.B.D

SHEET TITLE:

FLOOR PLAN

SHEET:

ID1.01